


CENTRAL AXIS

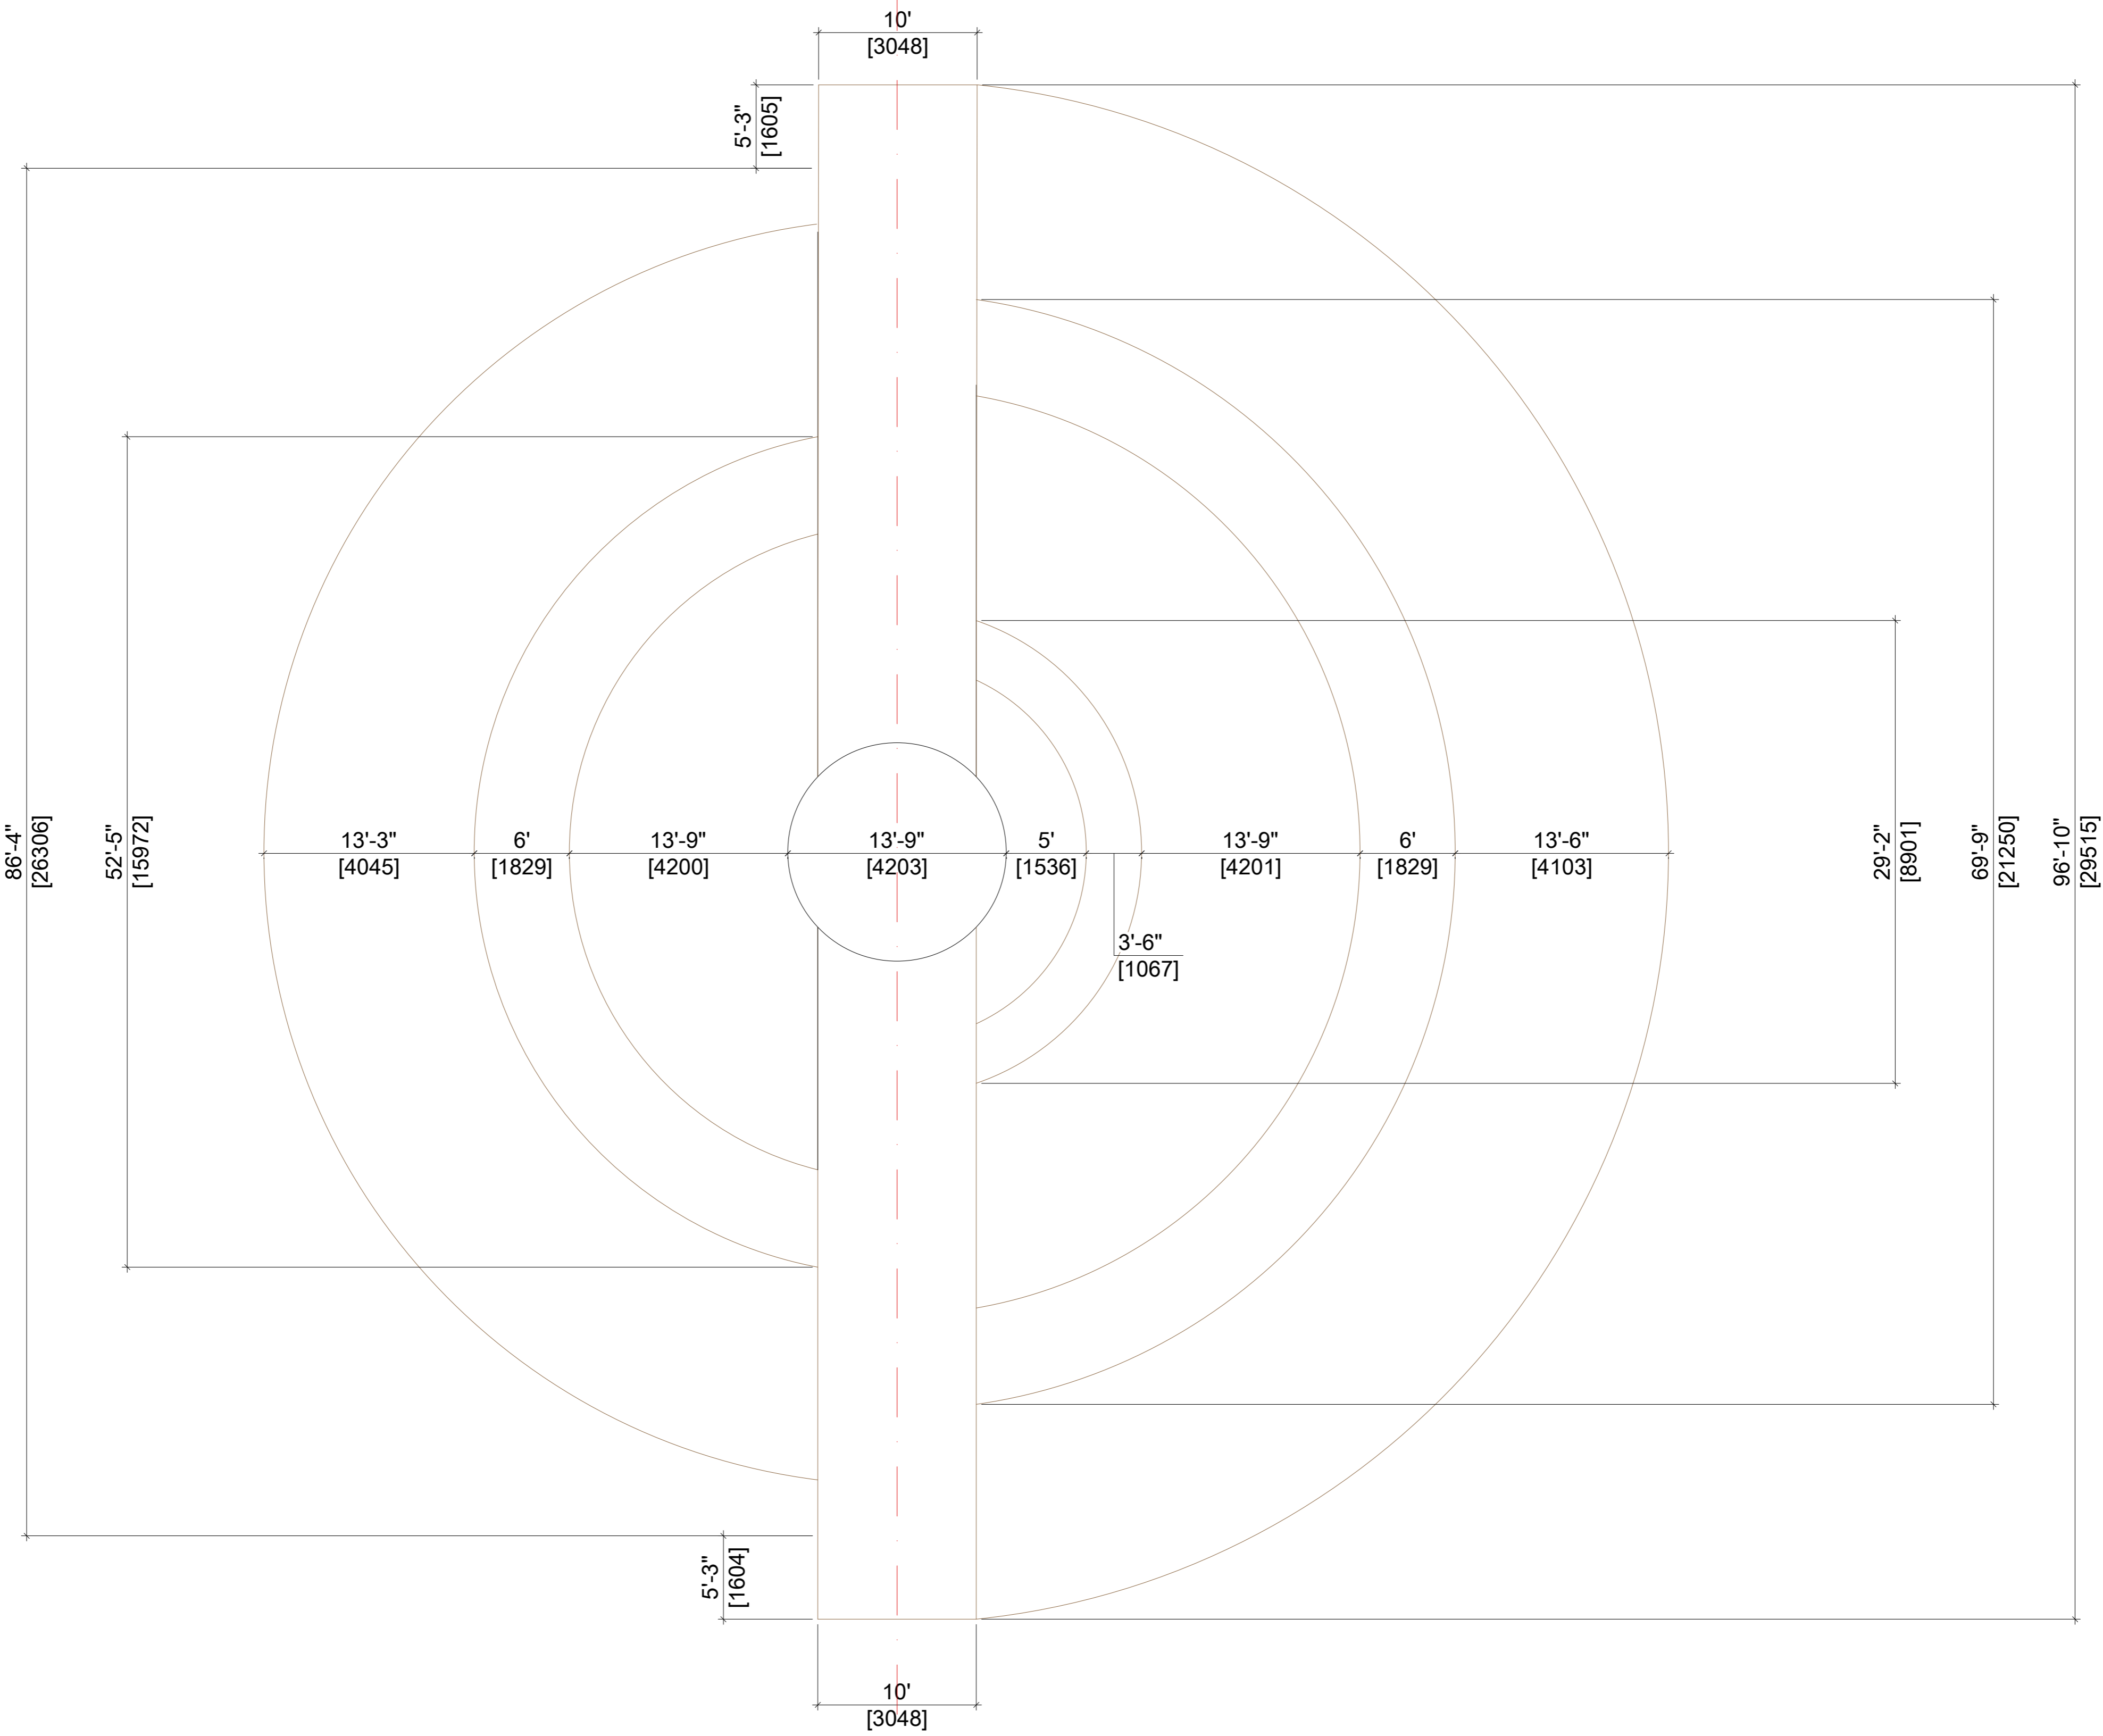

NOTES:

- TOTAL FOREST AREA - 4176.3 SQFT (388 SQMTS)
- WALKWAY AREA - 1890SQFT (175 SQMTS)
- DISPLAY AREA - 149 SQFT (13 SQMTS)
- SEATING AREA - 95 SQFT (8.8 SQMTS)